

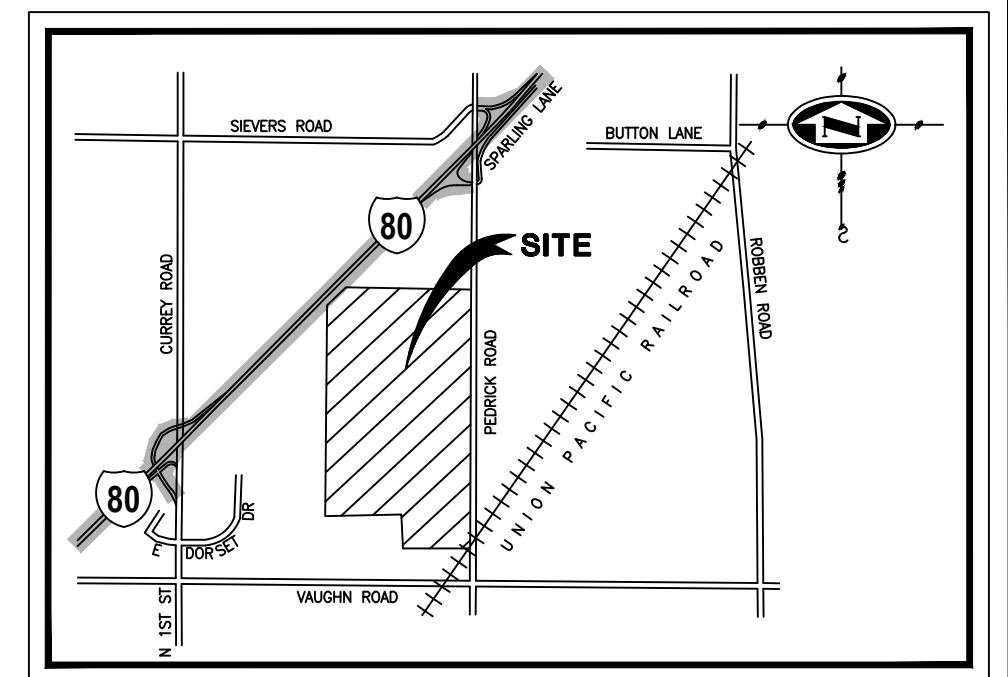
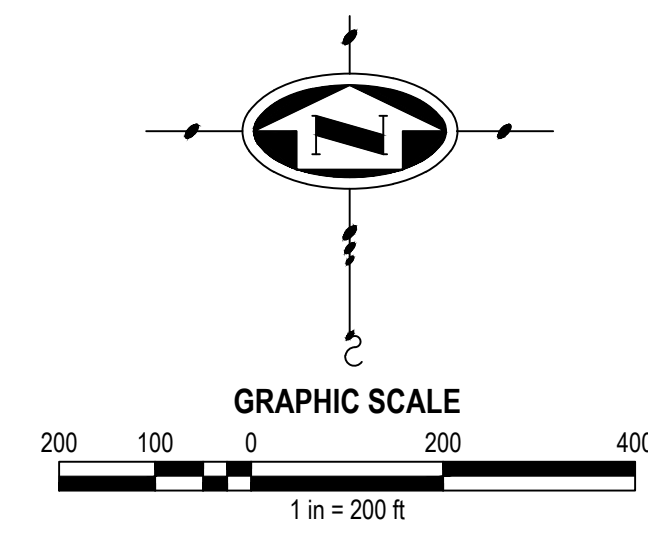


THE CAMPUS-PHASING PLAN NORTHEAST QUADRANT SPECIFIC PLAN (NEQSP)


JANUARY, 2024 - SHEET 1 OF 1

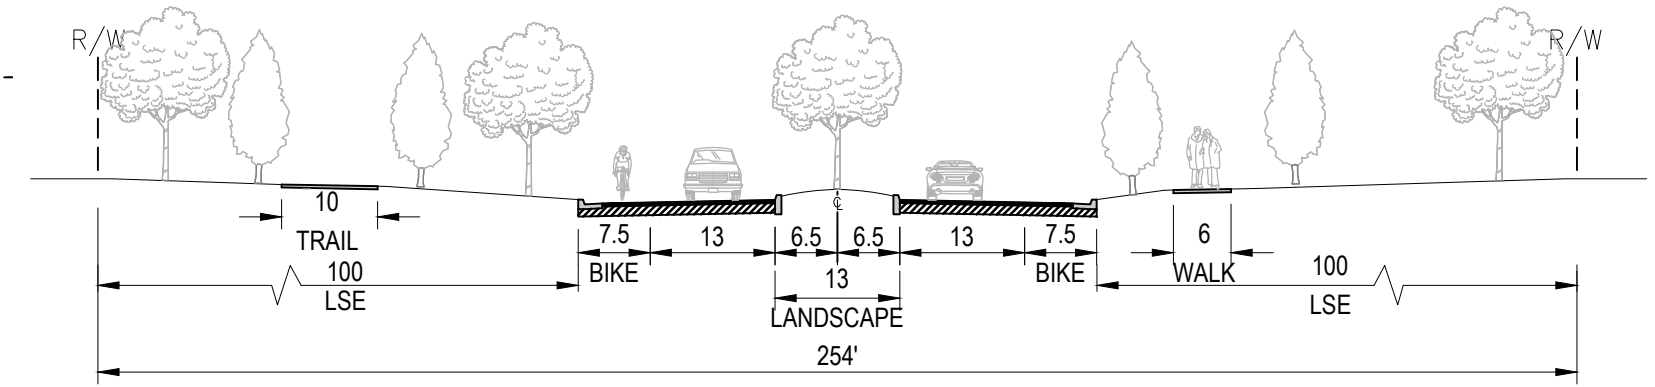


VICINITY MAP
N.T.S.

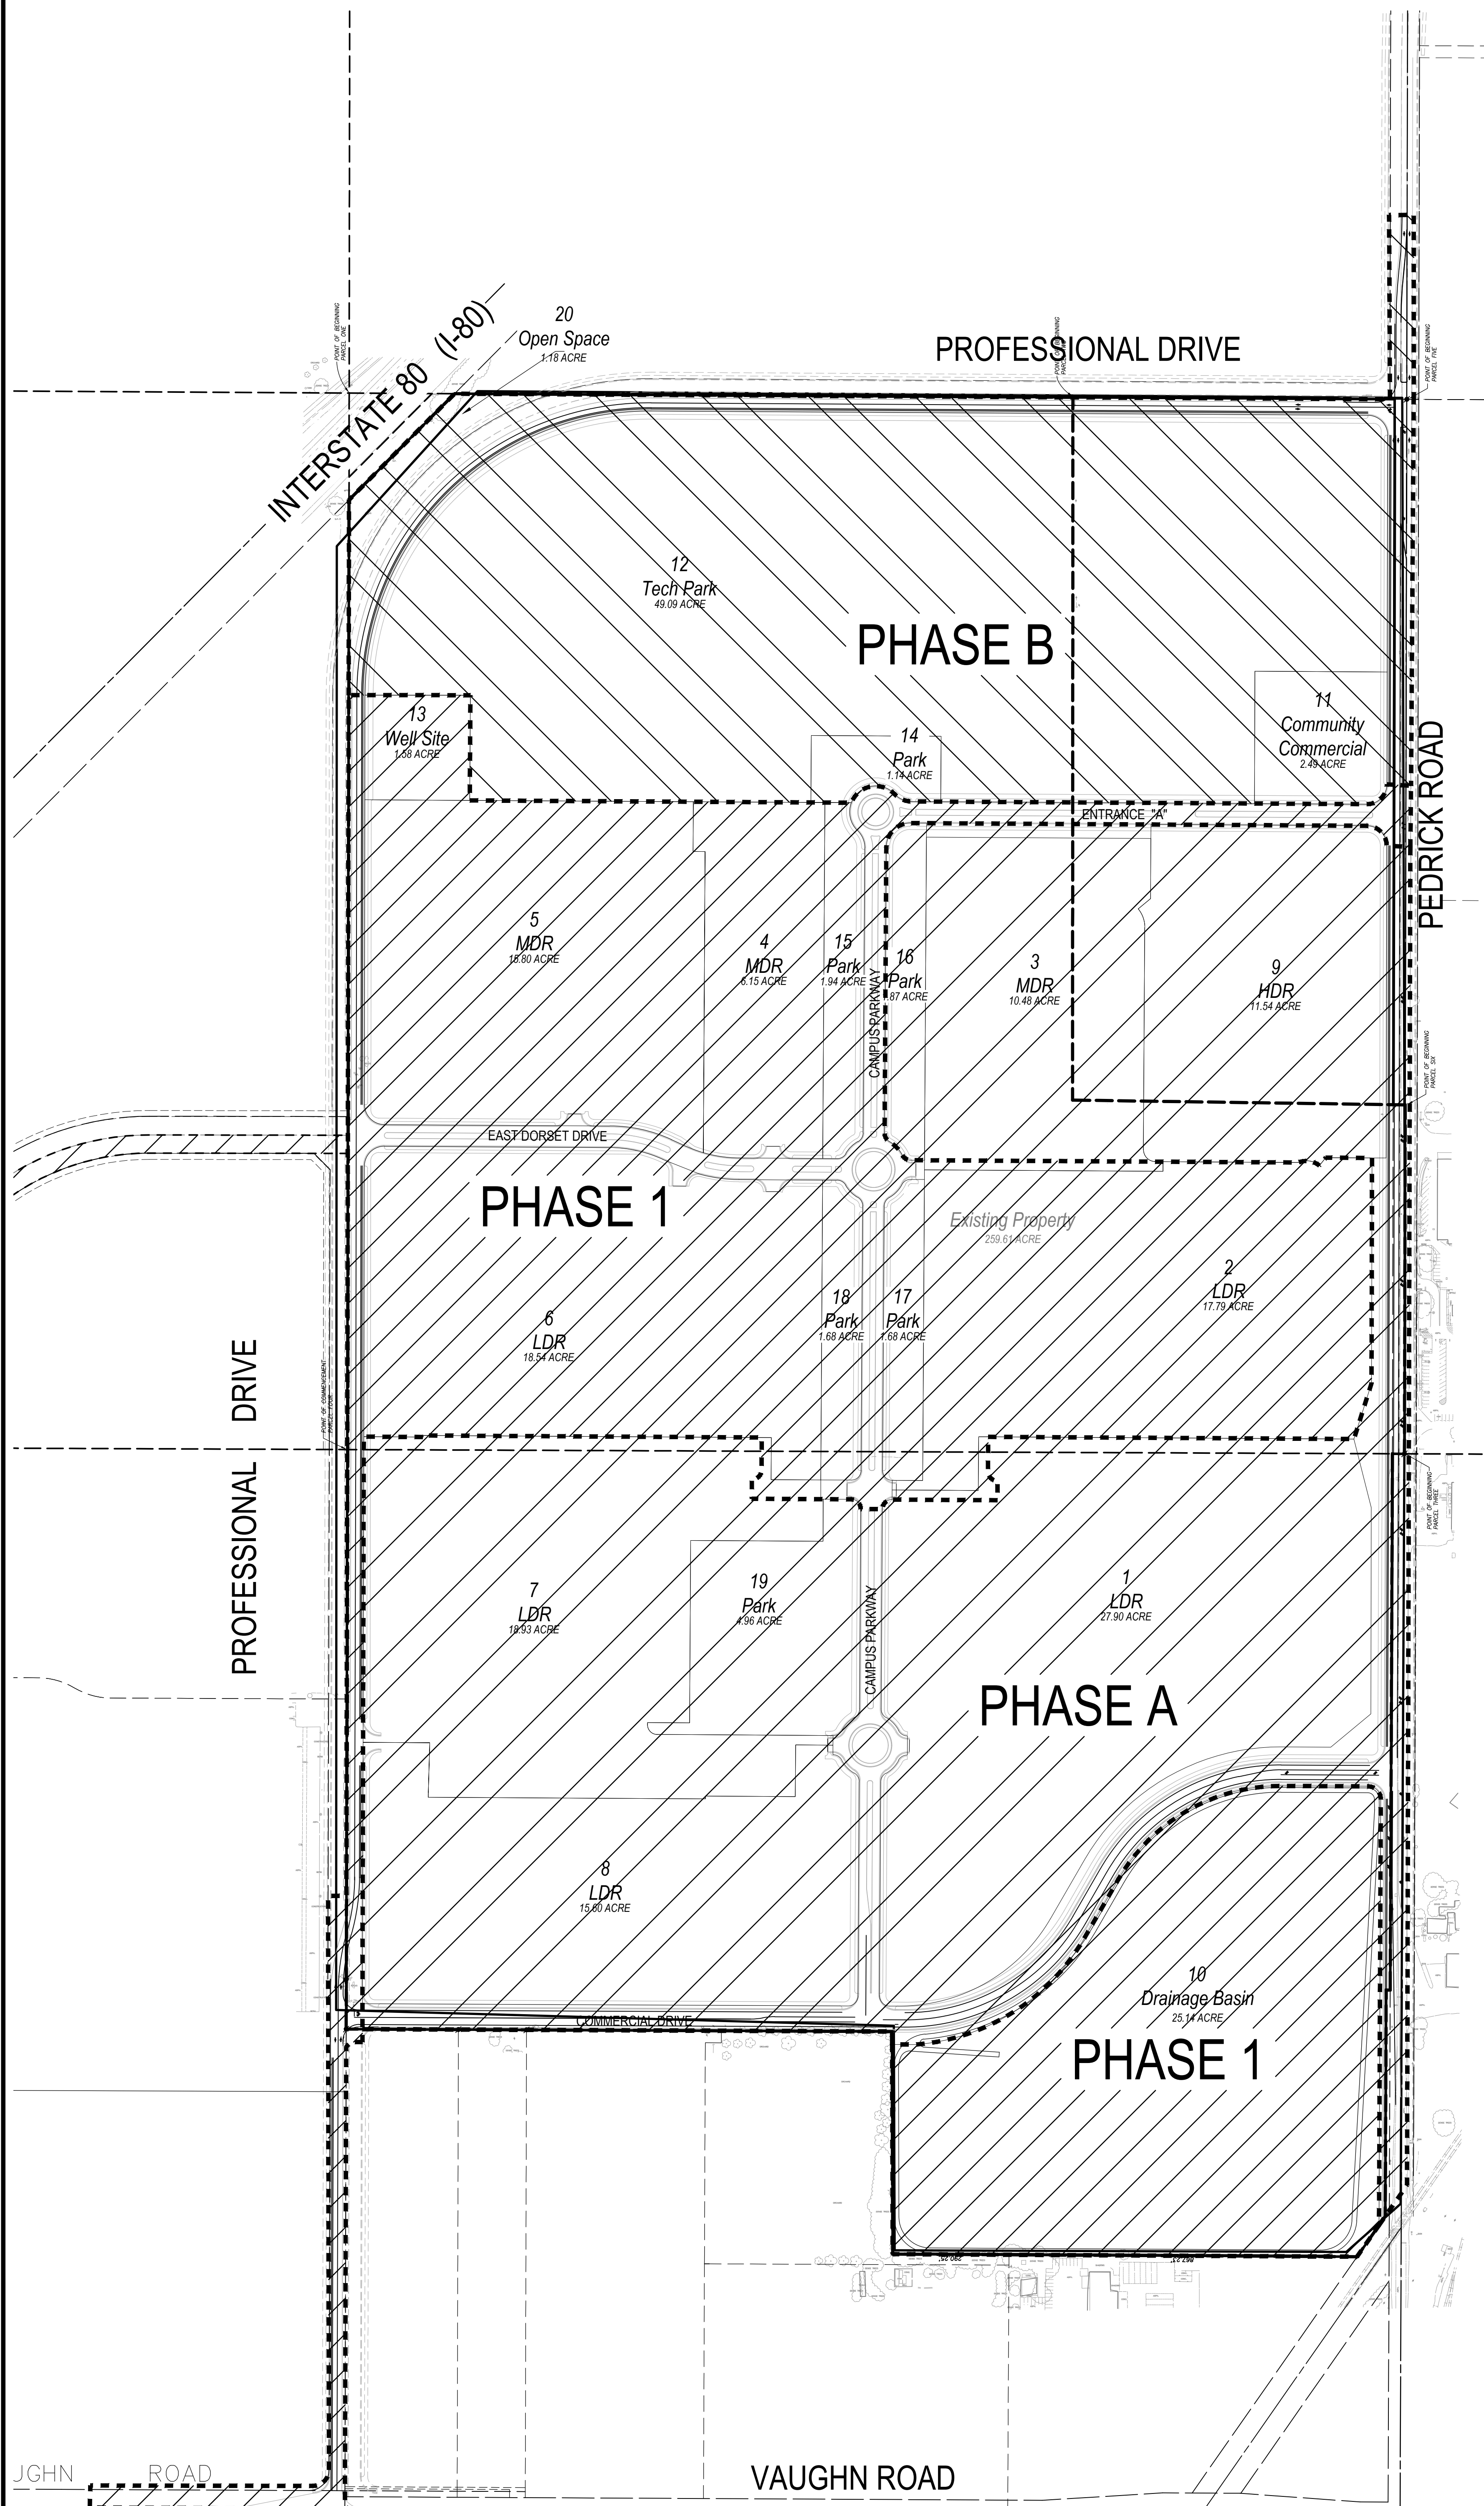


1 MAJOR COLLECTOR
ADJACENT TO LINEAR PARK
NTS

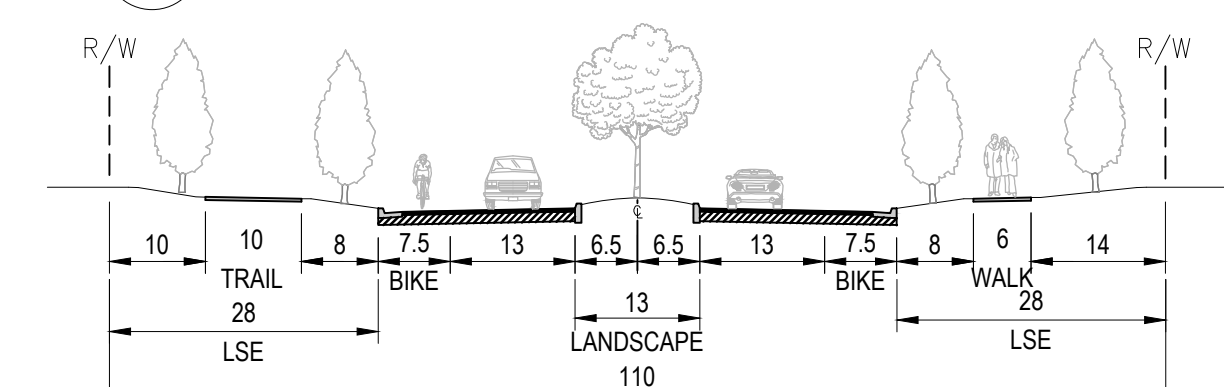


2 MAJOR COLLECTOR
LANDSCAPING BOTH SIDES
NTS

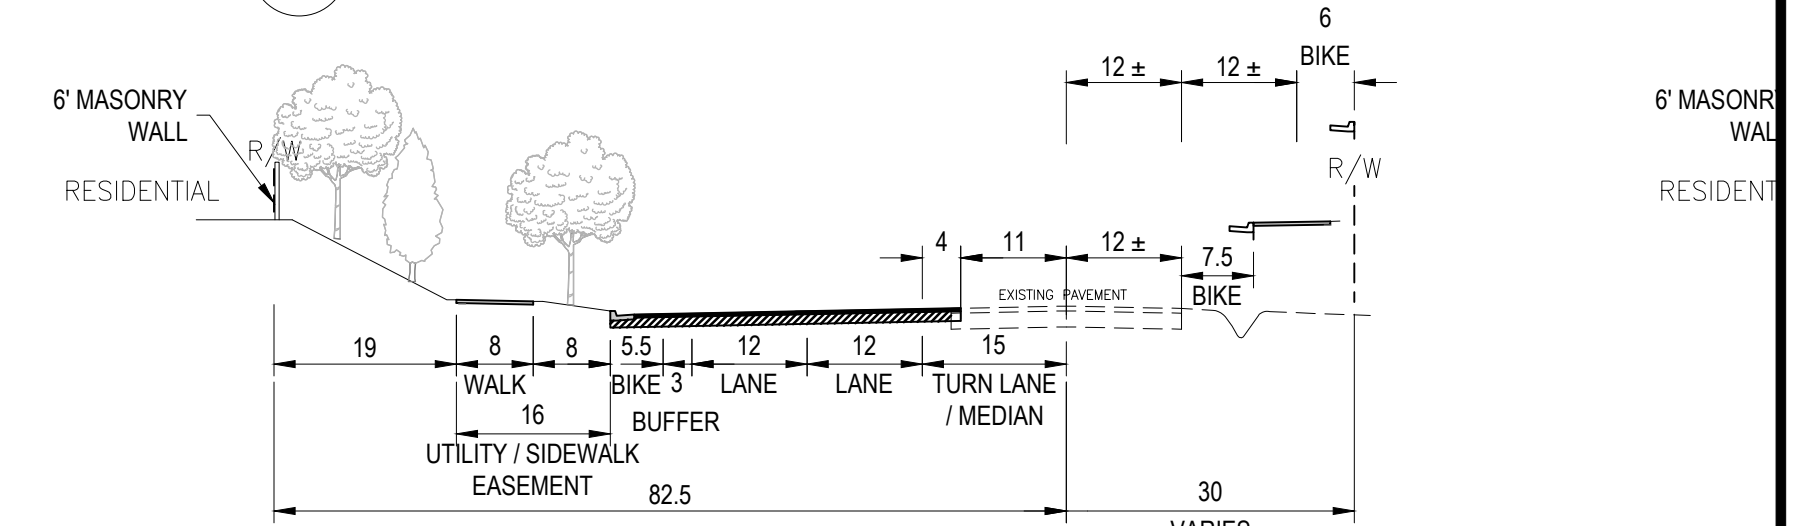


3a PEDRICK ROAD
MODIFIED ARTERIAL TO EXISTING
NTS

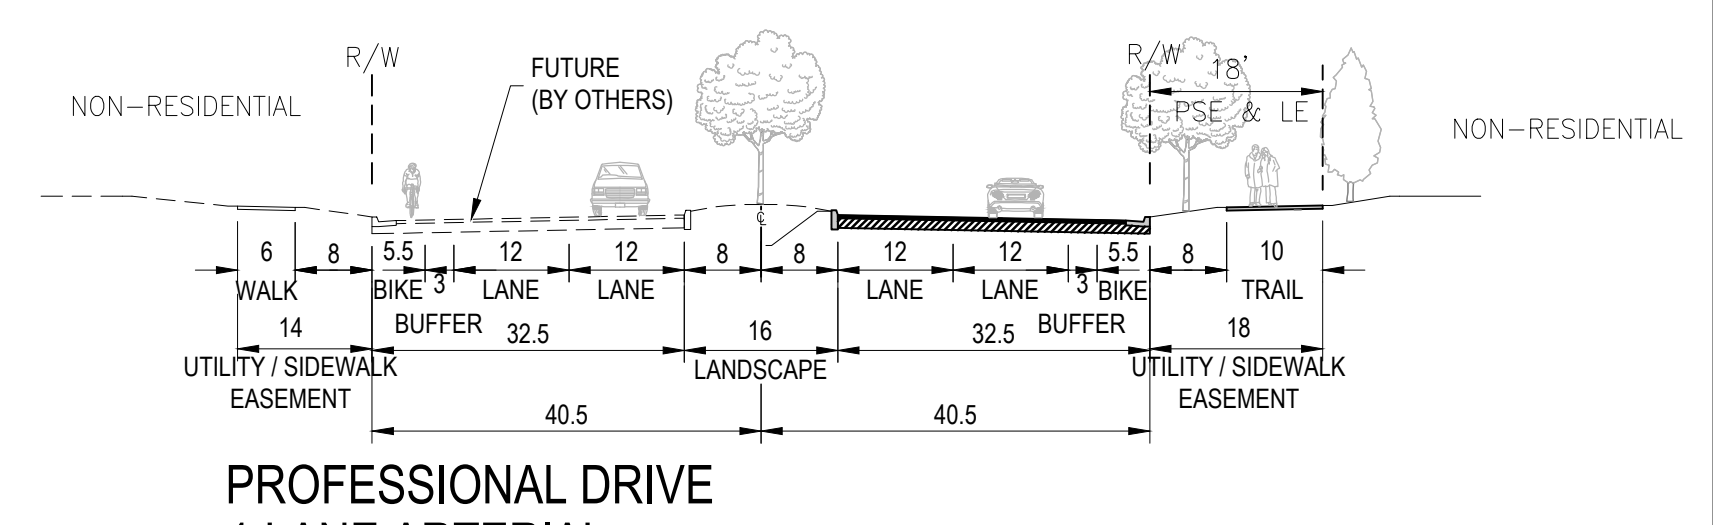


4a PROFESSIONAL DRIVE
4-LANE ARTERIAL
NTS

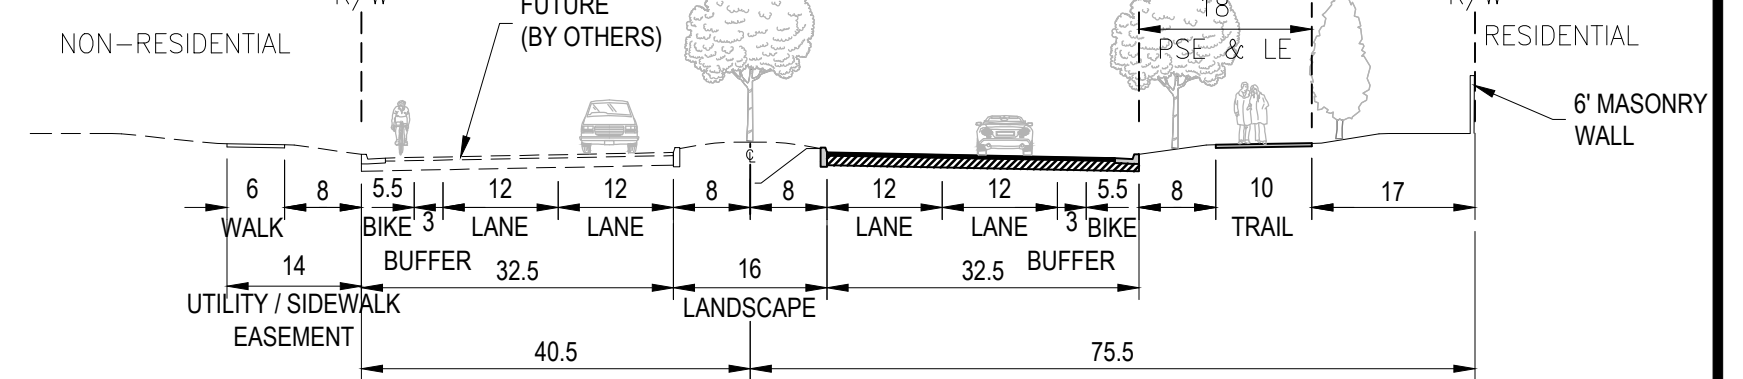


4b PROFESSIONAL DRIVE
4-LANE ARTERIAL
NTS

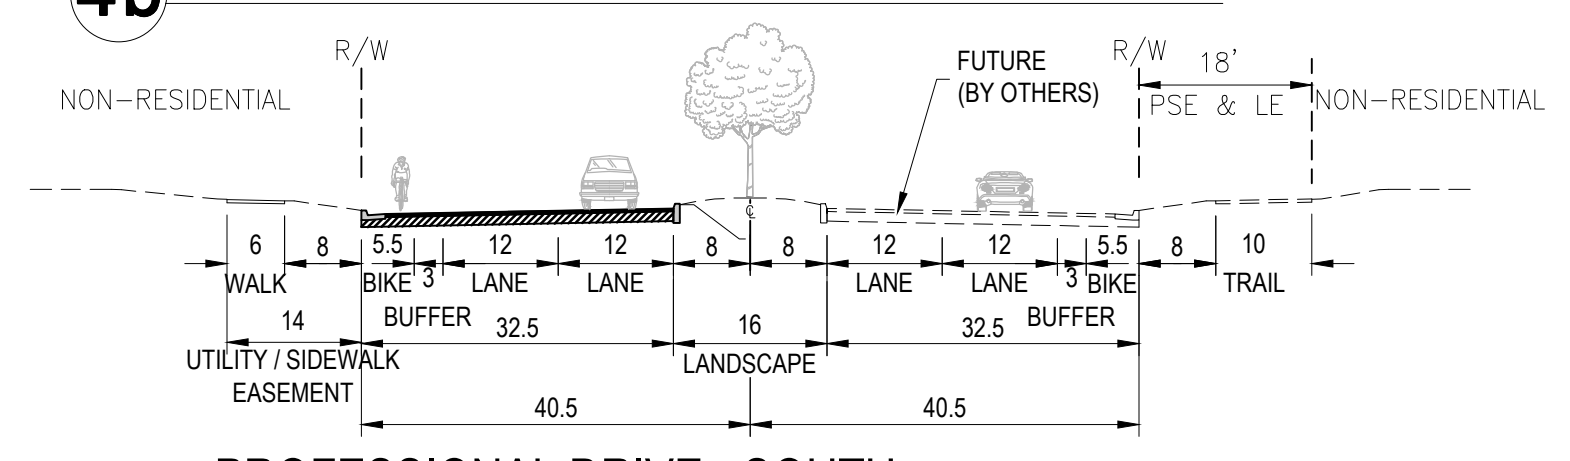

4c PROFESSIONAL DRIVE - SOUTH
4-LANE ARTERIAL
NTS

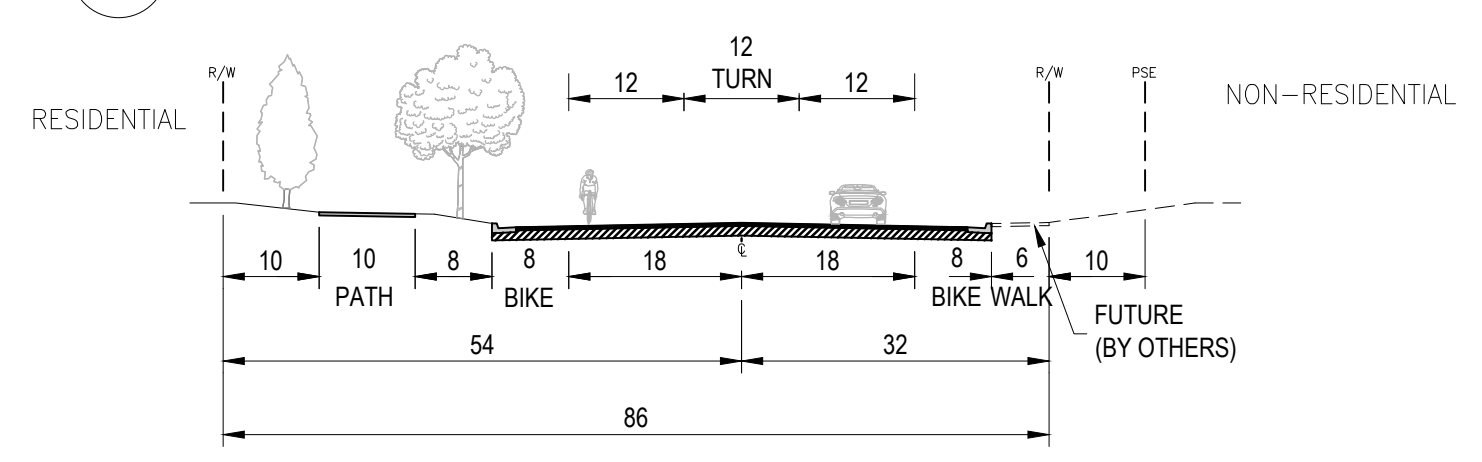

5 COMMERCIAL DRIVE
COLLECTOR ROADWAY
NTS

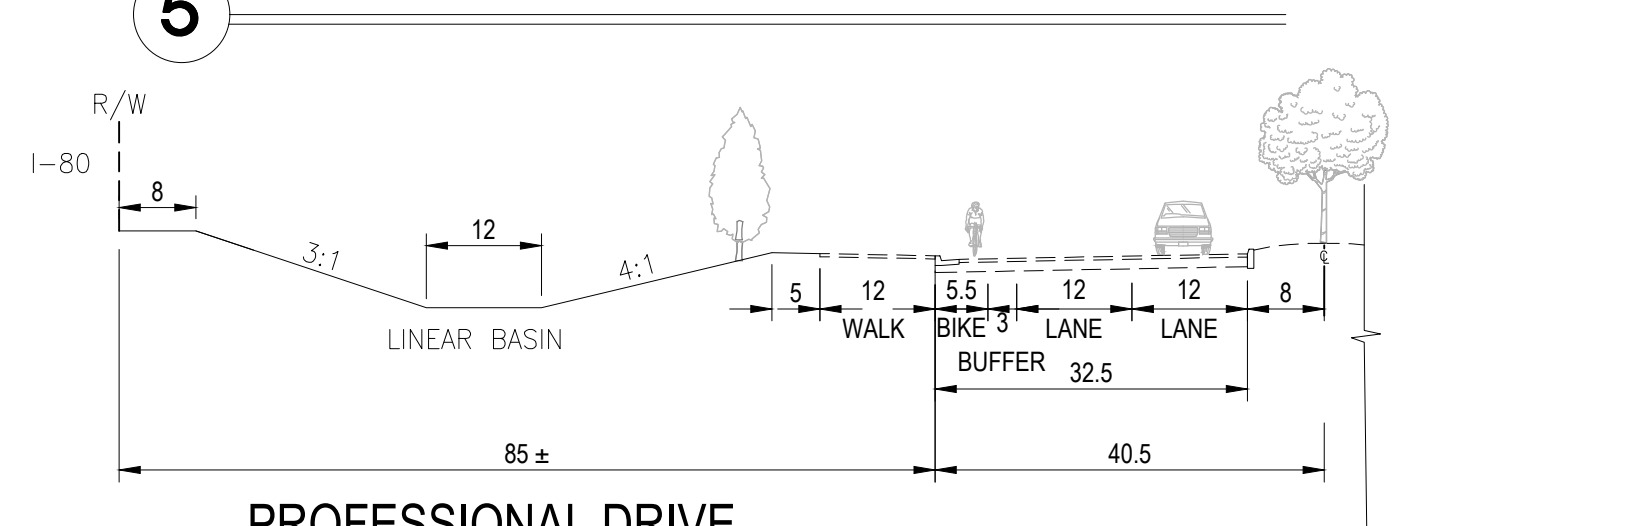

6 PROFESSIONAL DRIVE
4-LANE ARTERIAL AT LINEAR BASIN
NTS

EMERALD DRIVE ENTERPRISE DRIVE ENTERPRISE DRIVE