


LEGEND			
	SINGLE-FAMILY (SFR) LAND USE		EXISTING ROADWAYS
	MULTI-FAMILY (MFR) LAND USE		FUTURE ROADWAYS
	LIGHT INDUSTRIAL (LI) LAND USE		PROJECT BOUNDARY
	COMMERCIAL (CC) LAND USE		WATER SUPPLY SHED BOUNDARY
	LANDSCAPING AND OPEN SPACE		PROPOSED WELL SITE
	ROADWAYS		PROPOSED WATER MAIN
			EXISTING WATER MAIN
			EXISTING IRRIGATION MAIN
			ALTERNATIVE WATER MAIN

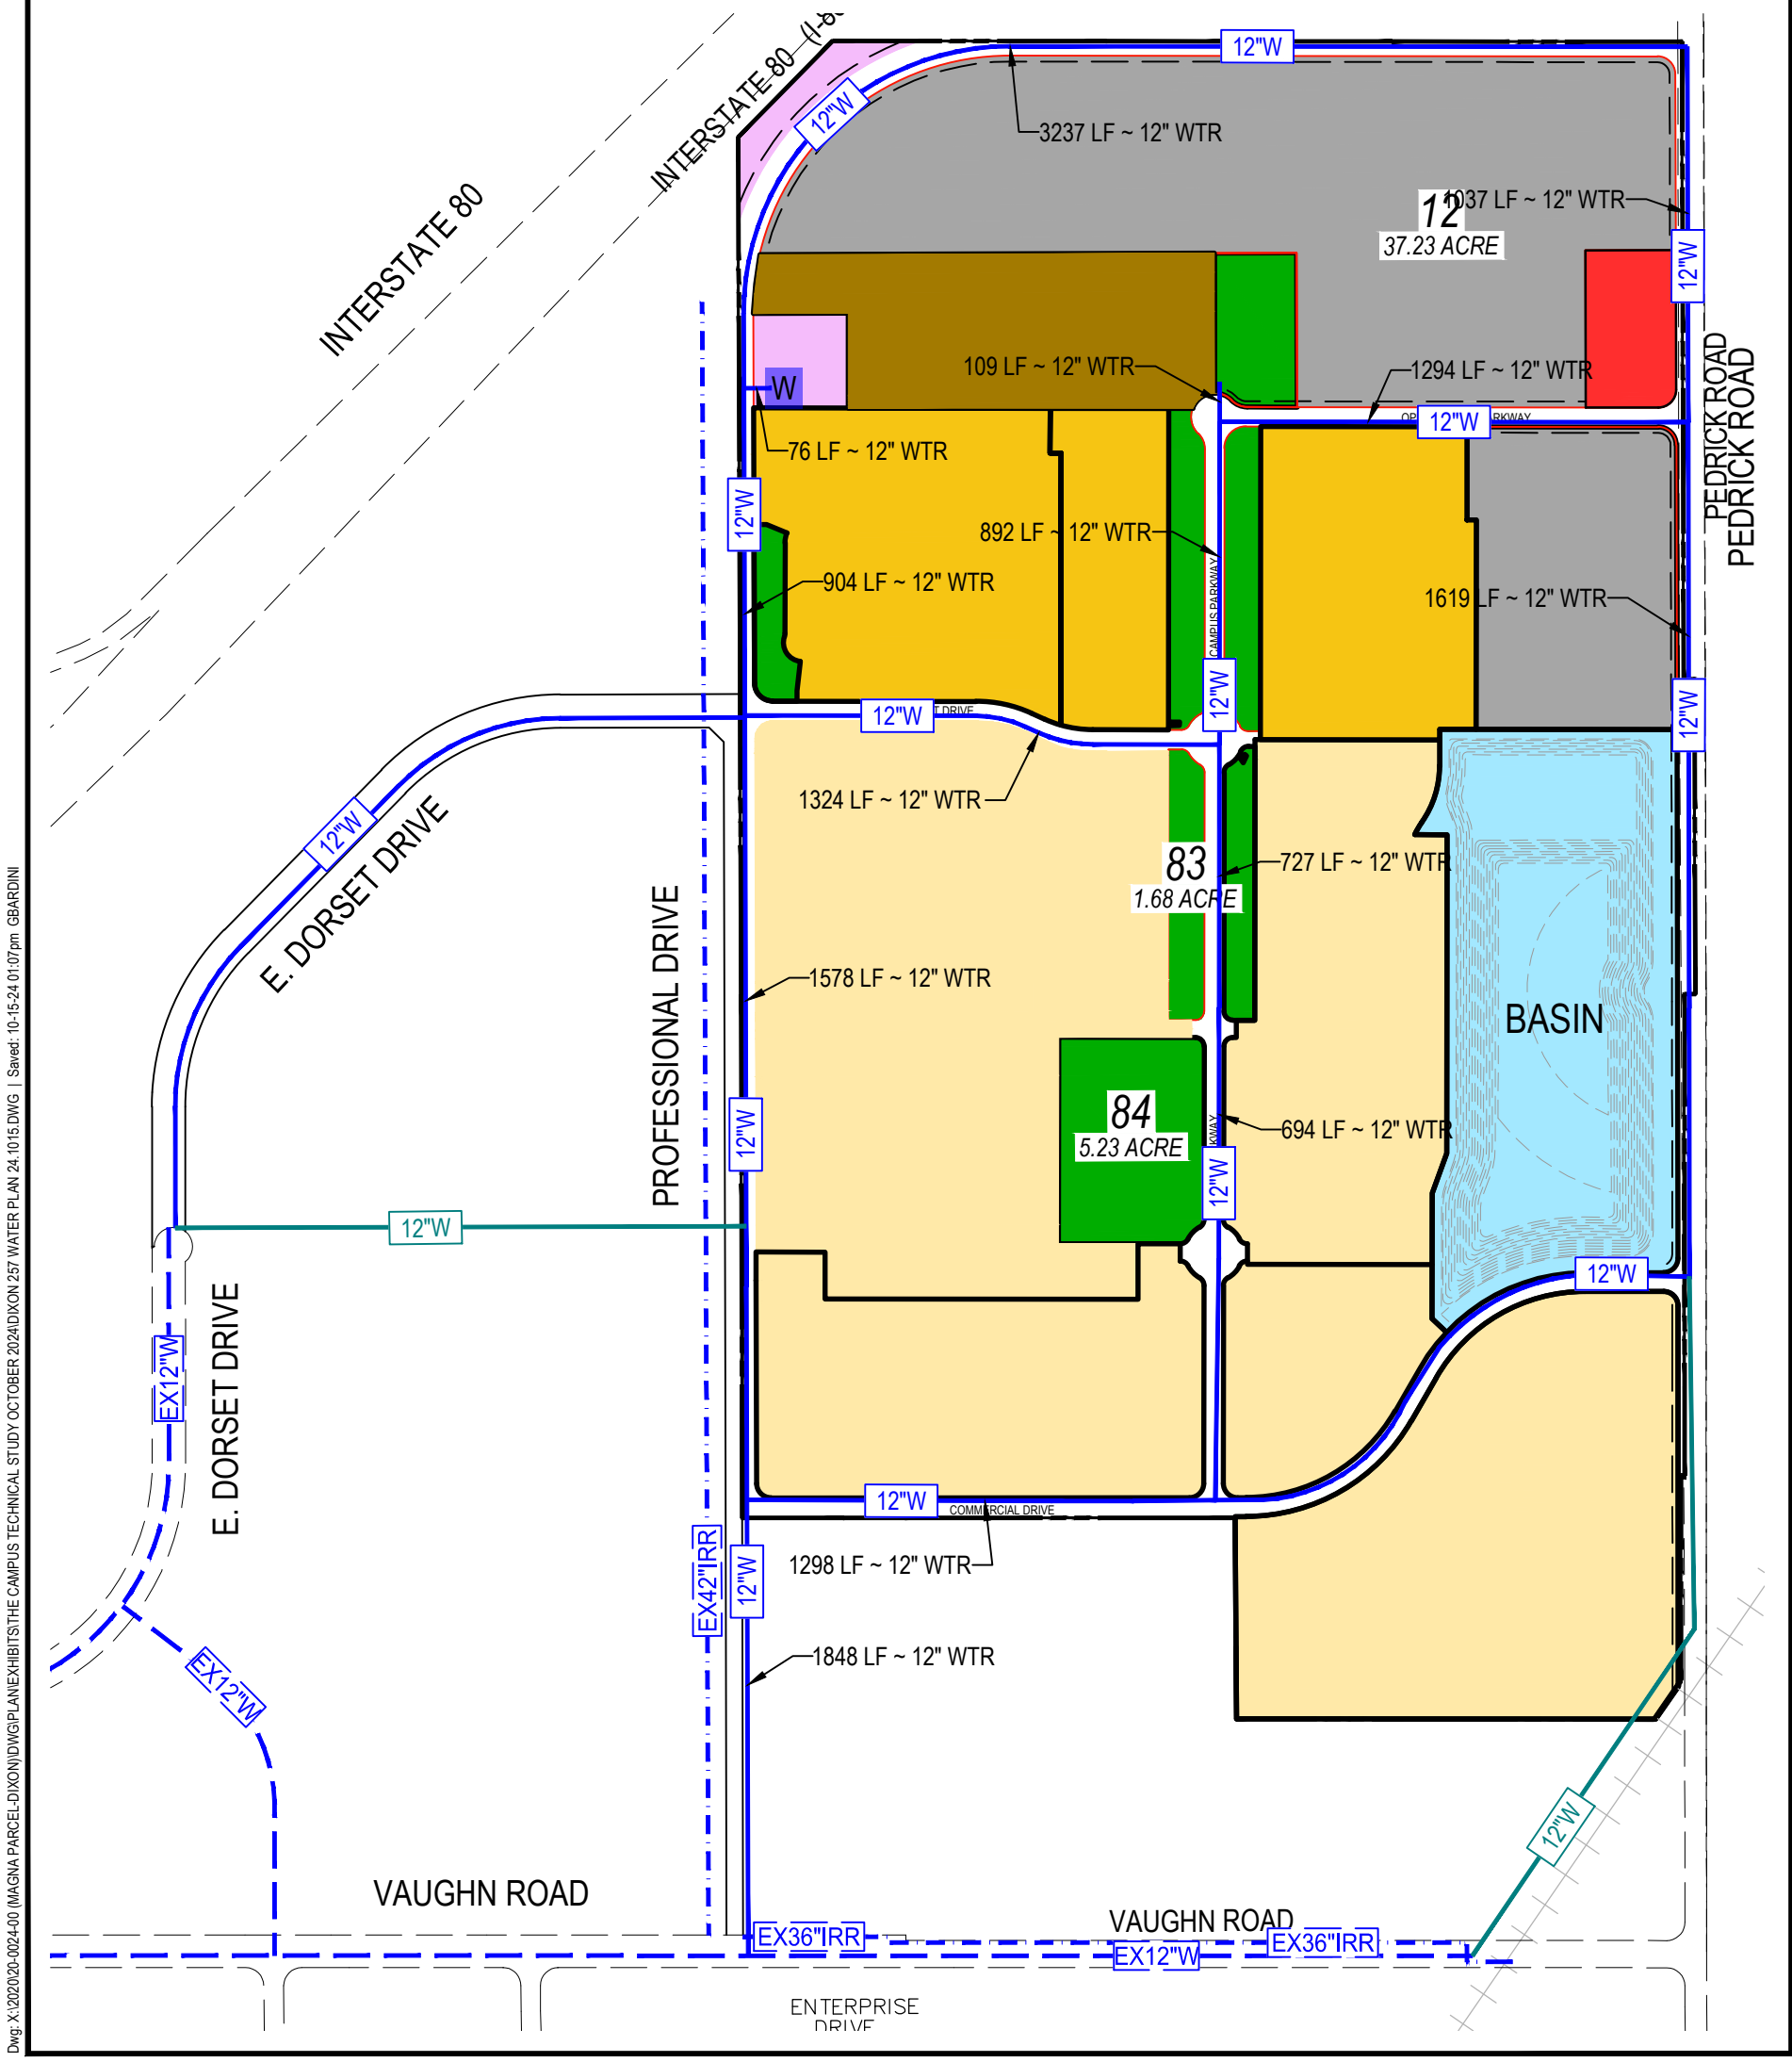

Dwg: X:\2020\20-002-4-00 (MAGNA PARCEL-DIXON)\DWG\PLAN\EXHIBIT\THE CAMPUS TECHNICAL STUDY OCTOBER 2024\DIXON 257 WATER PLAN 24.1015.DWG | Saved: 10-15-24 01:07pm GBARDINI

<p><b>MORTON &amp; PITALO, INC.</b> CIVIL ENGINEERING • LAND PLANNING • LAND SURVEYING Folsom • Fresno 600 Coolidge Drive, Suite #140 Folsom, CA 95630 phone: (916) 984-7621 web: www.mpengr.com</p>		EXHIBIT FOR <b>THE CAMPUS WATER STUDY</b> <b>EXHIBIT 2</b> <b>WATER PLAN</b> DIXON, CA	
		DRAWN: DF CHECKED: SCALE: 1" = 500'	JOB NO: 20-0024-00 DATE: JANUARY 2025 SHEET: 1 of 1

EXHIBIT FOR <b>THE CAMPUS WATER STUDY</b> <b>EXHIBIT 2</b> <b>WATER PLAN</b> DIXON, CA	
--	--